

# THE WEST BENGAL POWER DEVELOPMENT CORPORATION. LTD.



(A Govt. of West Bengal Enterprise)  
OFFICE OF THE GENERAL MANAGER  
SANTALDIH THERMAL POWER STATION  
P.O. - SANTALDIH THERMAL PLANT,  
DIST. - PURULIA - 723 146.  
Fax No. 03251 – 260 217 / Tel No. 03251 – 260 218.

**((Tender Notice for Website))**

**Tender Ref. No.** STPS/M&C/Tend-adv/Breaker Plates/628/CHP (MM)/15-16/286 , Date: 22/06/2015

**Description of the Work:** Supply & Delivery of Breakers Plates for Crusher under CHP (MM), Santaldih.T.P.S.  
[As per Annexure-II ( item list) & Drawing enclosed]

**INFORMATION TO BIDDERS:** This is a Three Part bidding system containing **Earnest Money (Part-I), Qualifying Requirement (Part-II), and Price Bid (Part-III)**. The same will be received and evaluated by the WBPDC, STPS from Technical and Financial point of view to make the selection in the best interest of the WBPDC, STPS for the complete work covered under the tender document.

1) **Earnest Money:** The Earnest Money is **Rs. 12,000/-** (Rupees Twelve thousand only). The earnest money shall be deposited along with tender papers in the form of Bank Draft / Pay Order issued by any reputed Banks (preferably Nationalized Banks) from India in favour of **“THE WEST BENGAL POWER DEVELOPMENT CORPORATION LIMITED” payable at UBI Santaldih, SBI Purulia Branch.**

2) **Estimated Cost :** **Rs. 5.68 Lac.** (Rs Five Lac sixty eight thousand only) [Approx]

3) **Cost of Tender Paper :** **Rs. 200/-** (Rupees Two Hundred only).

#### 4) **Qualifying Requirement:**

1. All the documents, as stated under are, to be submitted in a sealed envelope otherwise the tender will be treated as invalid.

Attested Xerox copy of the following must be submitted with offer:-

- PAN Card,
- C.S.T./VAT Return & C.S.T./VAT registration Certificate.
- Trade License.
- Average Annual financial turnover during the last 03 (Three) F.Y, ending 31<sup>st</sup> March of the previous financial year, should be at least 30% of the estimated cost.

#### 2. Documents in support of:-

a) The participating bidder should have experience and past performance on similar type of supply / manufacturing for last two (02) years. Similar works may be defined as manufacturing / supply of casting products.

b) The participating bidder has to submit Purchase Order Copies including delivery Challan / LR / SRV with Order value not less than i) Single Order Value of Rs 4.5 Lakhs, OR ii) Two Order Value of Rs 2.84 Lakhs each, OR iii) Three Order Value of Rs 2.27 Lakhs each. to any Govt. / PSU / Semi Govt. organizations. at any point/s of time during **last 7 years** ending last day of month previous to the one in which applications are invited.

» If any complaint / unsatisfactory report against the vendor found, the same offer may be cancelled without informing the party.

- The WBPDC reserves the right to cancel / accept the tender in absence of the documents at their discretion in case competent authority deems it.

- b) Legible photocopies of all documents are to be submitted with counter signed by tenderer. Original copies of documents are to be produced on demand.

**5) Sale of Tender Paper:** From **24.06.2015 to 03.07.2015** on all working days up to 14=30 Hour (except holiday and Saturday). Sale of tender paper to the applicant will not qualify them automatically in Techno-Commercial bid. Tender paper will be sold to each of the applicants.

Tenders Documents can be obtained from Sr. Manager (M&C), STPS or his authorized representative against written application [two copies] on any working day, except Saturday & Holiday between 11=00 Hrs. and 14=30 Hrs after depositing cost of tender documents at cash counter, S.T.P.S. by cash only.

**6) Last date of Submission of Complete Tenders and opening of Part - I & II of the Bids:**

Last date of submission: **09.07.2015** up to **3.00 P.M.**

Opening of Part – I & II Bids: **09.07.2015** after **3.15 P.M.**

**7) Opening of Tender:**

- 1) The tenders shall be opened in presence of representative of the prospective bidders, if available, at the time and date set for opening of tender as specified hereunder or in case any extension has been given there to on the extended tender opening date and time notified to all the prospective bidders who have purchased the tender documents. The Prospective bidder's authorized representative (up to two persons) may attend the opening.
- 2) The due date and time of opening of E.M.D. & Qualification of bidder is after 3.15 P.M. on **09.07.2015**. After opening the main cover, the envelope containing EMD (Part-I) shall be opened first and if EMD of requisite amount in proper mode is found only then Qualifying Requirement (QR) (Part-II) shall be opened.
- 3) Price Bid (Part-III) of tender of those prospective bidders who will satisfy qualifying requirements and who will accept technical and commercial terms & conditions of this tender shall be opened subsequently **on the same date or at a later date.** The due date & time of opening of price bid will be duly intimated.

**8) Evaluation of Tender:**

- 1) Issuance of tender documents will not mean that such tenderers are automatically considered qualified for the entire tender process.
- 2) The WBPDCCL reserves the right to itself to accept any tender or reject any or all tenders or cancel / withdraw the invitation for tender without assigning any reason for such decision. Such decision by the WBPDCCL shall not be subject to question by any prospective bidders and the WBPDCCL shall bear no liability consequent upon such decision and the prospective bidders shall have no claim in this regard against the WBPDCCL.
- 3) Evaluation by the WBPDCCL shall be based on the information and documentary evidence submitted by the prospective bidders in response to the tender documents. The requirements as stipulated in the tender notice and documents are the minimum and the WBPDCCL has the right to request for additional information. The WBPDCCL reserves its right to reject any tender, if in the opinion of the WBPDCCL the qualification data / documentary evidence submitted by the prospective bidders are incomplete or prospective bidders is found not qualified to satisfactorily perform the work. The WBPDCCL reserve the right to reject any tender if the prospective bidders is found to be disqualified by giving incorrect and / or false information.
- 4) The WBPDCCL does not bind itself to accept the lowest tender and also reserves the right to split the work amongst more than one prospective bidder and also reserves the right to reject any or all tender or cancel the tender without assigning any reason whatsoever.
- 5) Notwithstanding, anything stated above or elsewhere, the WBPDCCL reserves the right to asses the capability and capacity of the prospective bidders, should the circumstances warrant such assessment in the overall interest of the WBPDCCL.

Sd/-  
(S. Maity)

**GENERAL MANAGER  
SANTALDIH THERMAL POWER STATION**


**Encl: Annexure-II (Item List) & Drawing [2 nos].**

## ANNEXURE-II [ ITEM LIST ]

Line	Item Code	Item Description	Quantity	Order Unit
1	02C180088	Breaker Plate (Intermediate) Material of Construction: Manganese Steel IS-276 Gr. III Mark NO 3-273-A- 38,Code 002170101	6	NO
2	02C180087	Breaker Plate (End Piece) Material of Construction: Manganese Steel IS-276 Gr. III Mark NO 3-273-A- 24,Code 002170102	8	NO

**Tender Ref. No.STPS/M&C/Tend-adv/Breaker Plates/628/CHP (MM)/15-16/286,  
Date: 22/06/2015**



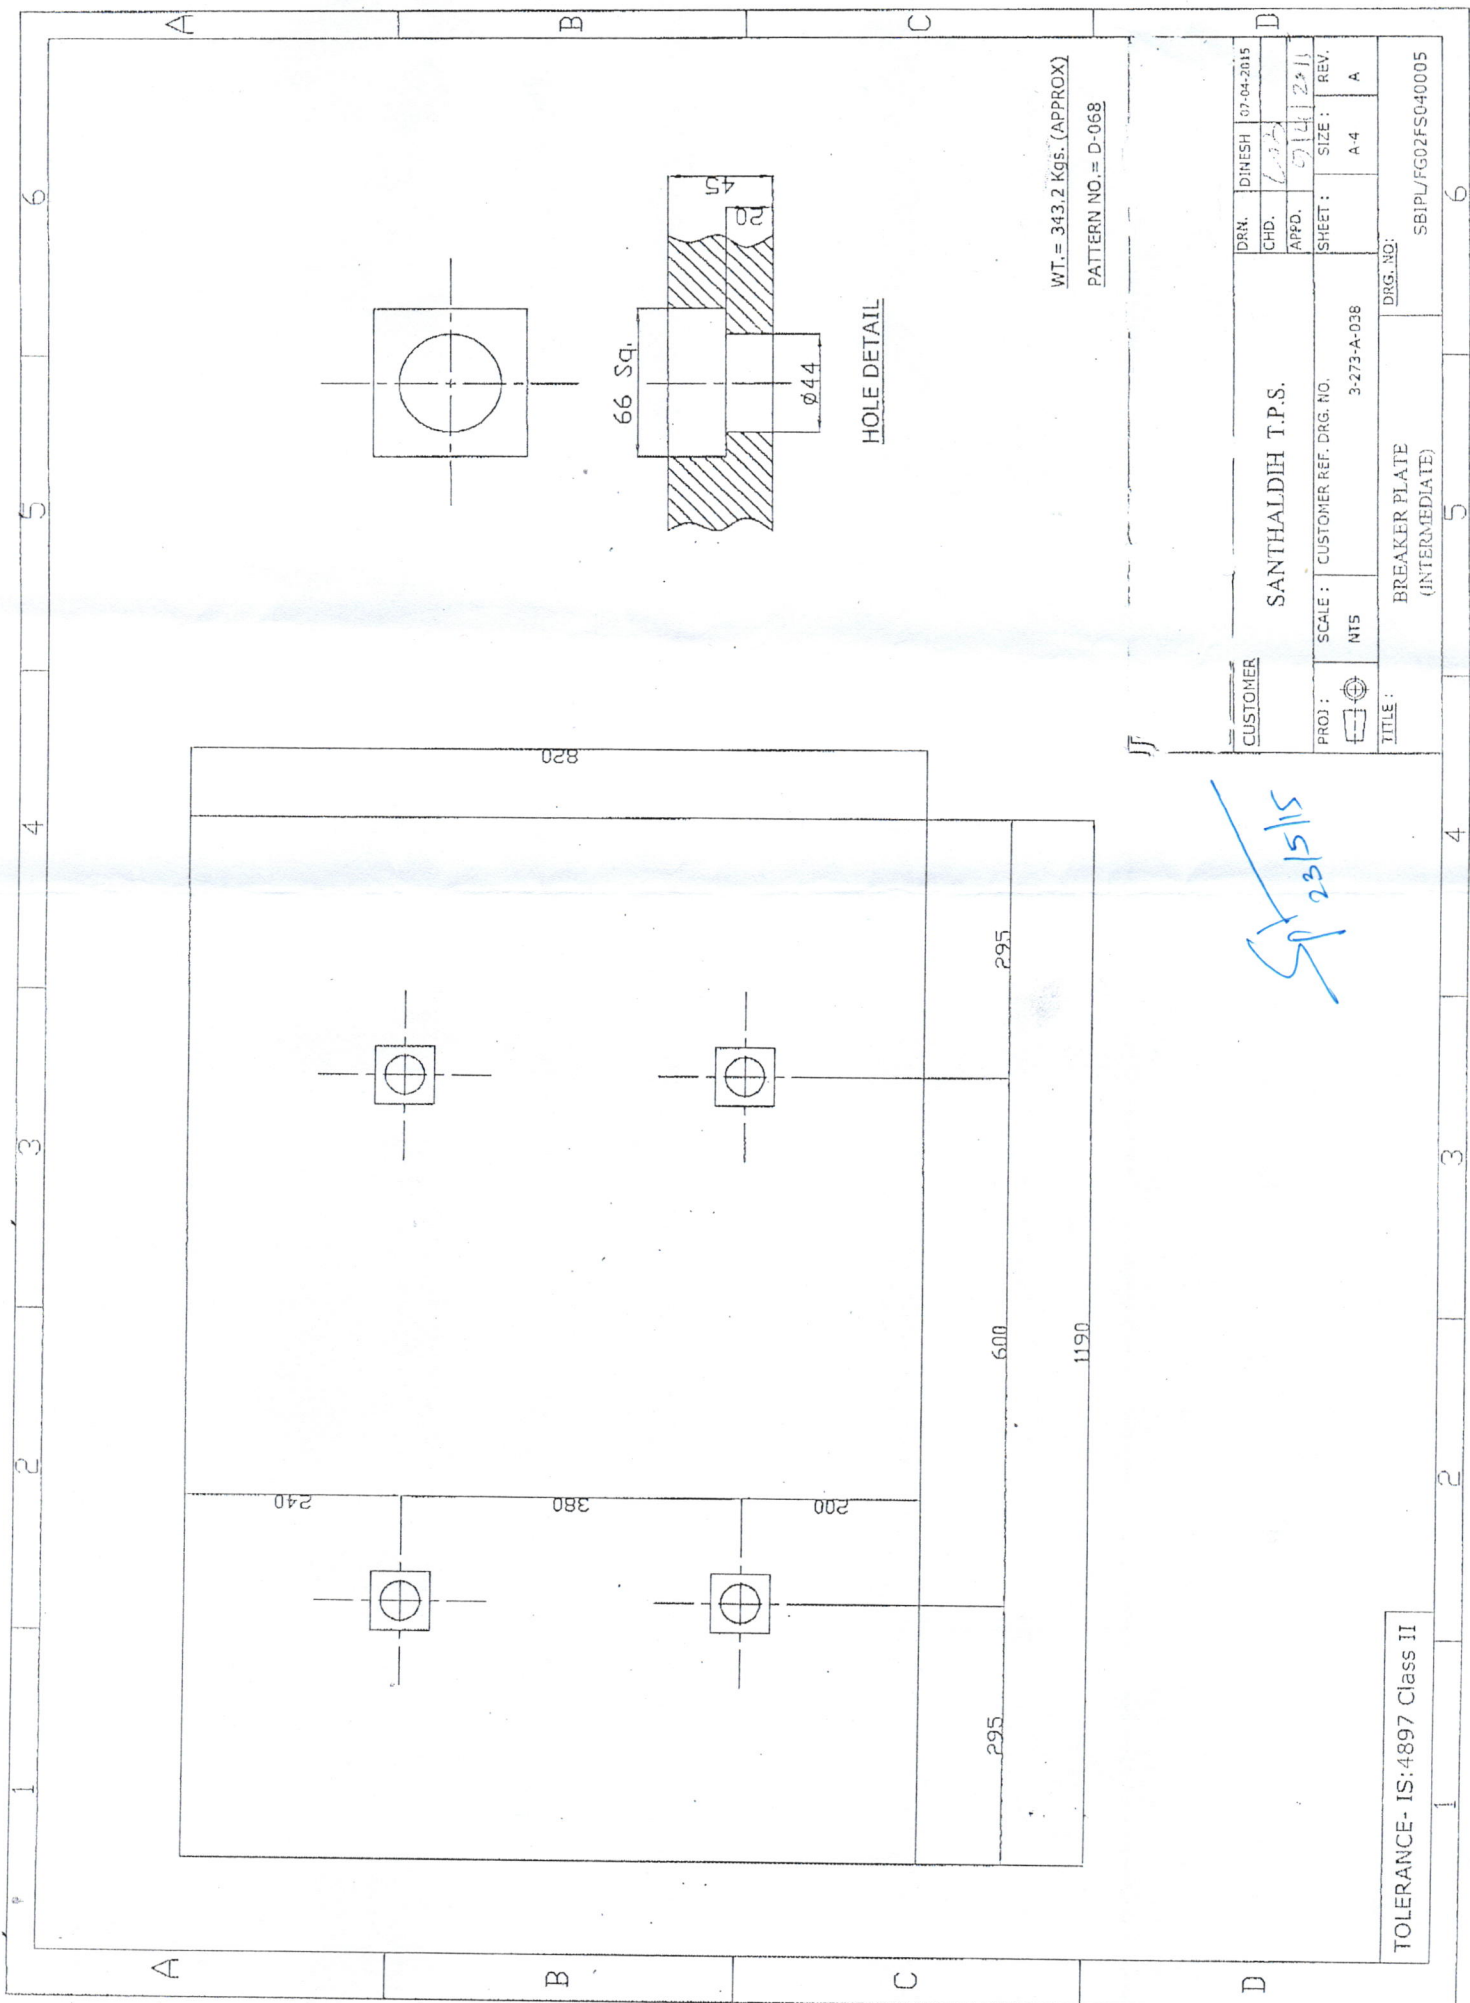



WT. = 343.2 Kgs. (APPROX)  
 PATTERN NO. = D-068

CUSTOMER		SANTHALDIH T.P.S.		DRN.	DINESH	02-04-2015
PROJ :		SCALE : CUSTOMER REF. DRG. NO.		CHD.	635	
NTS		3-273-A-038		APPD.	23/11	
TITLE :		BREAKER PLATE (INTERMEDIATE)		SHEET :	SIZE :	REV.
DRG. NO. :		SBIP/FG02FS040005		A-4		A

*SP 23/11/15*

TOLERANCE - IS:4897 Class II

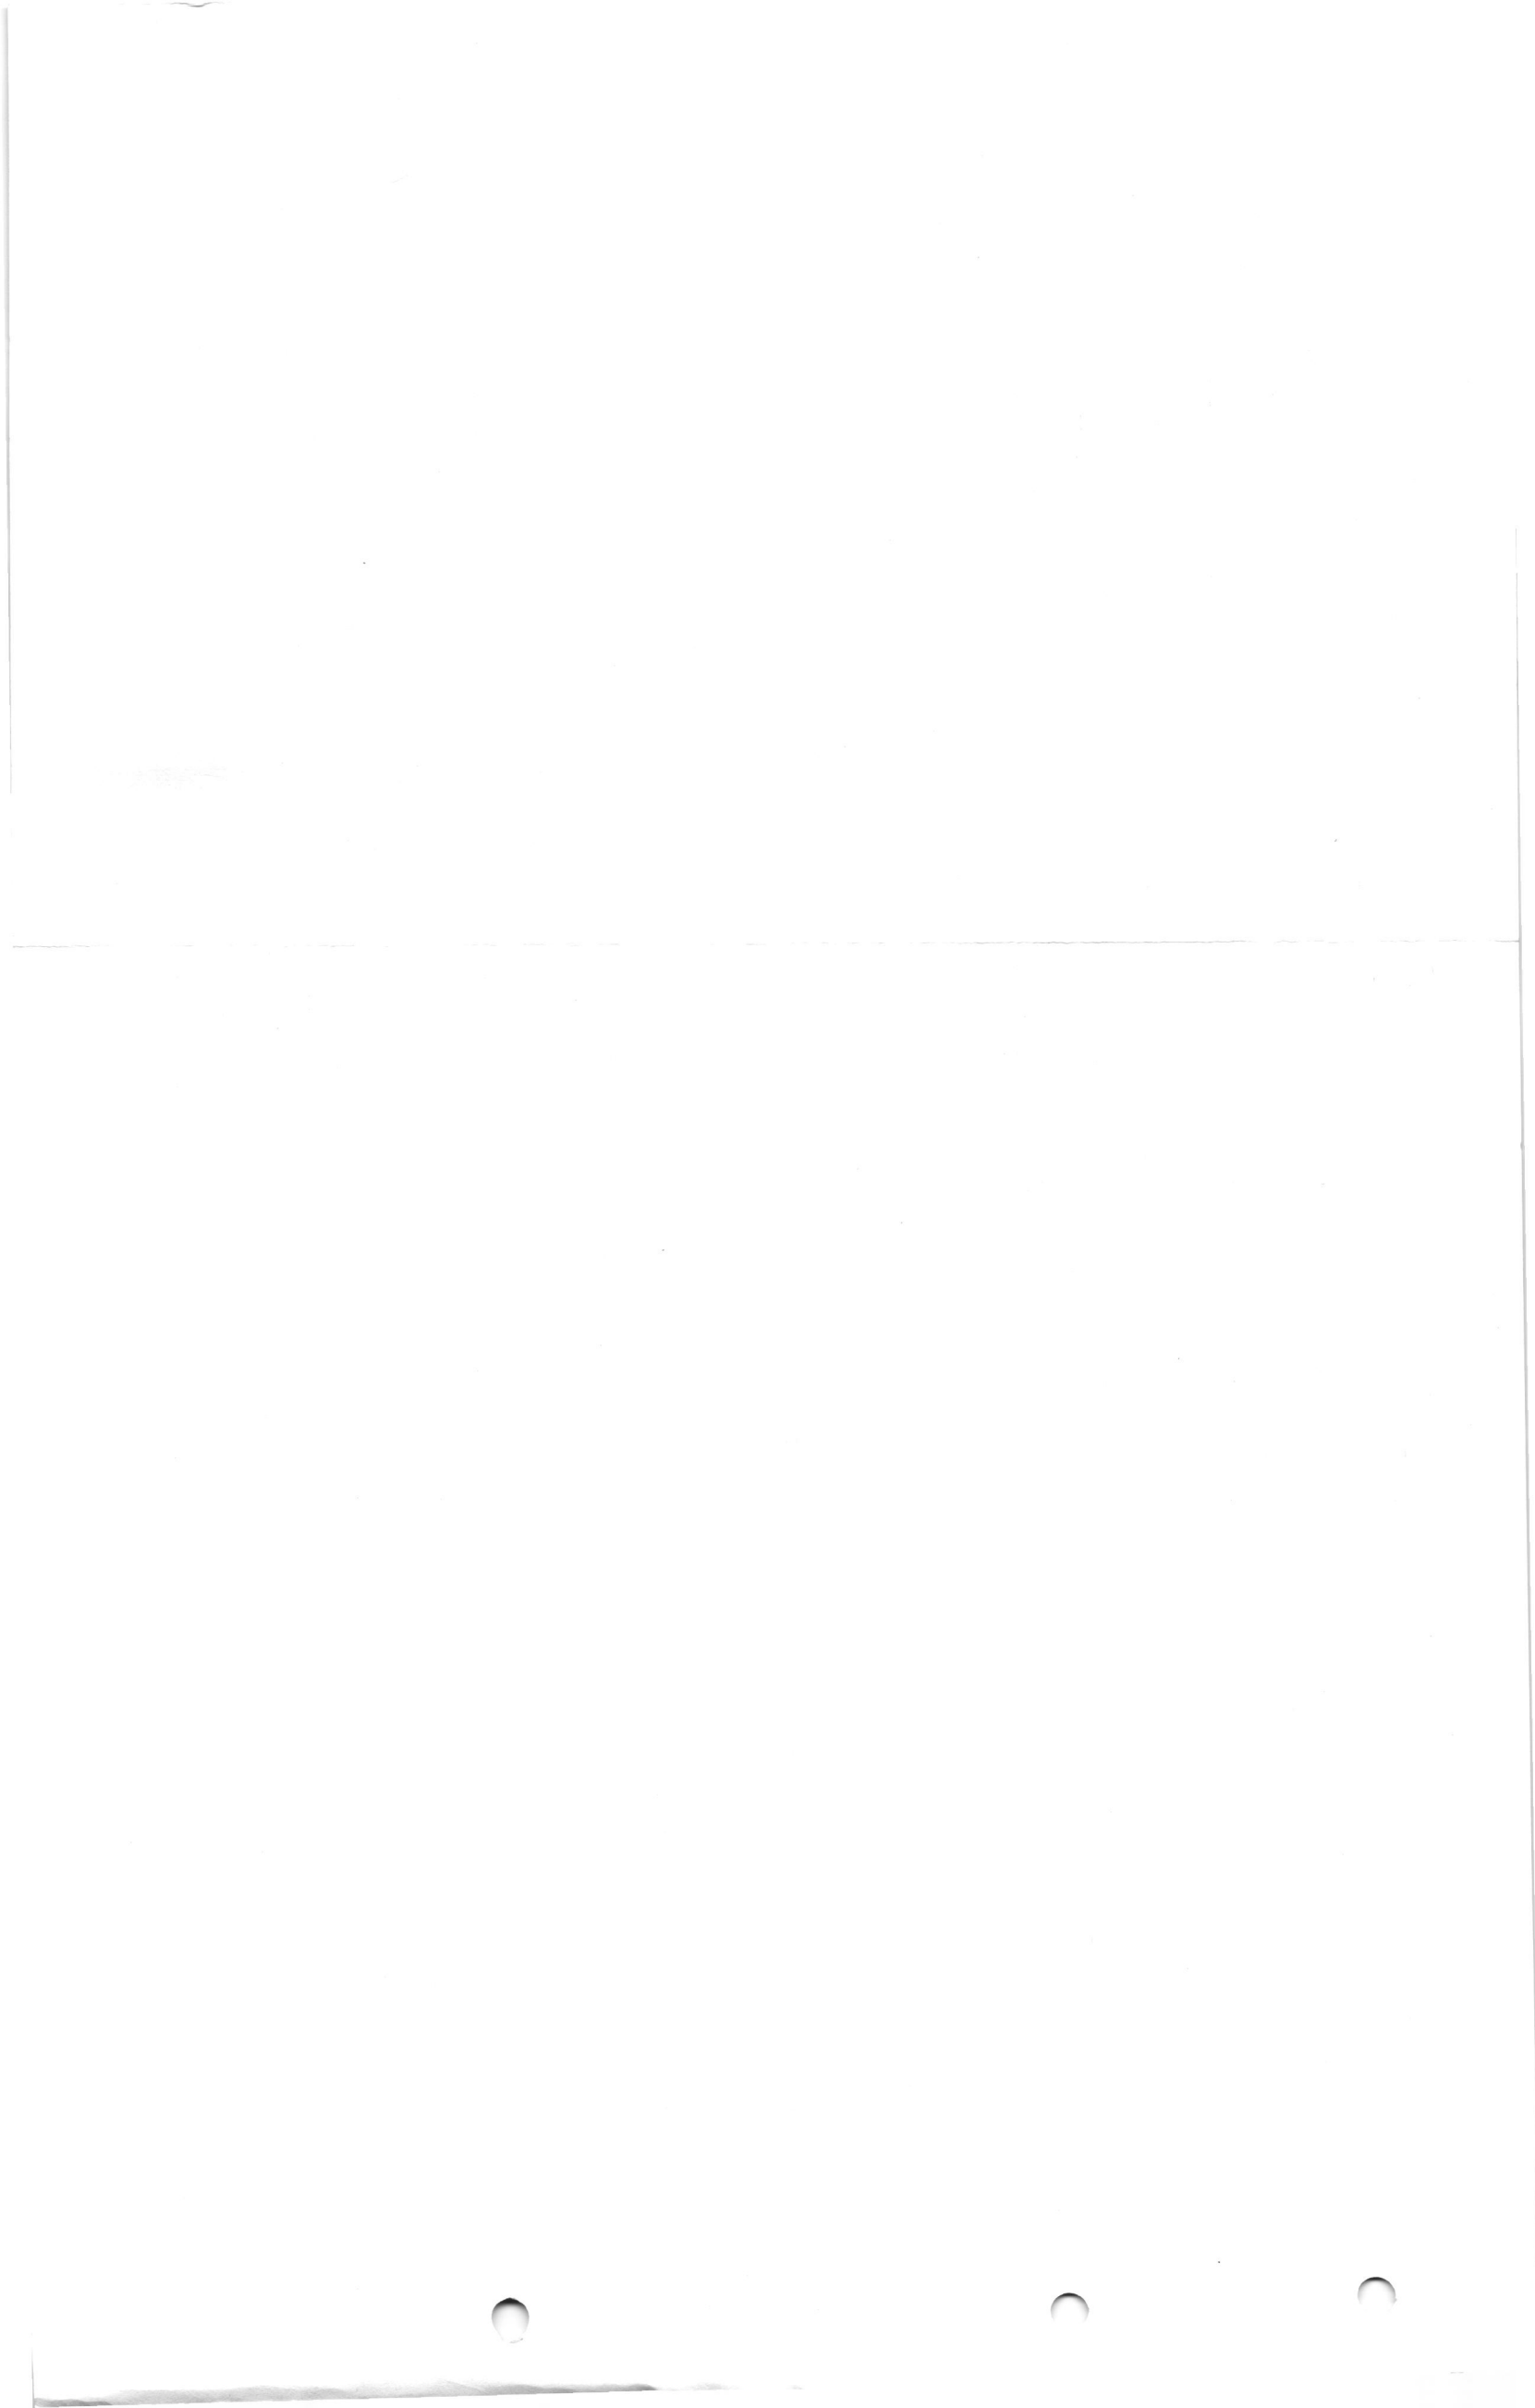

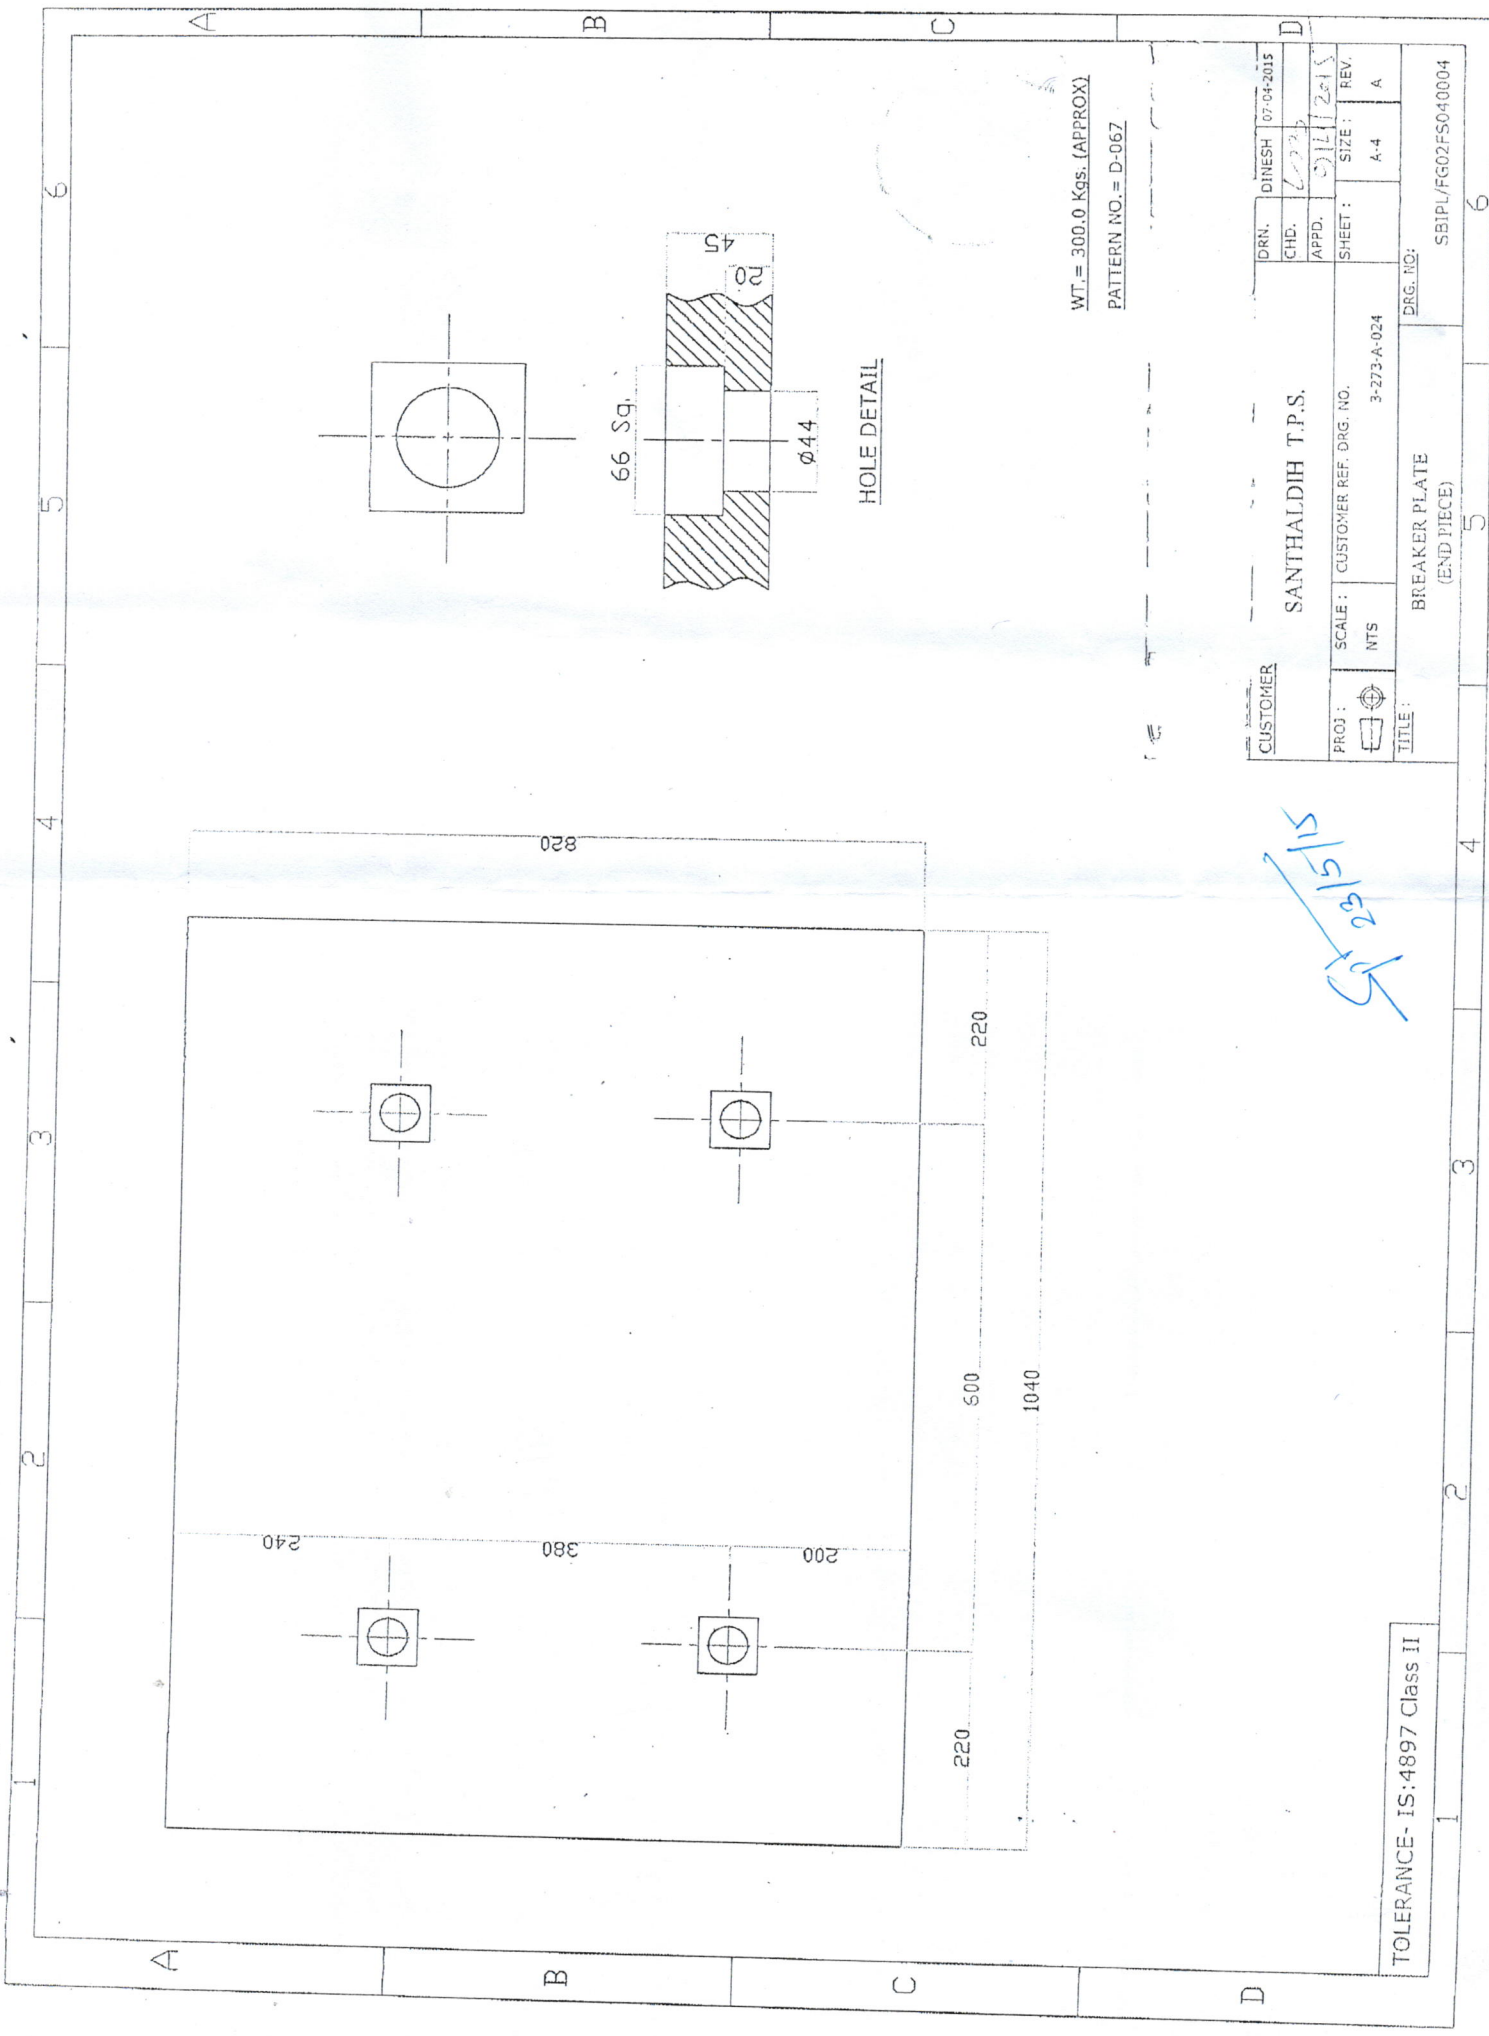

WT. = 300.0 Kgs. (APPROX)  
 PATTERN NO. = D-067

CUSTOMER		SANTHALDIH T.P.S.		DRN.	DINESH	07/04/2013
PROJ :		SCALE :		CHD.	6223	
NTS		CUSTOMER REF. DRG. NO.		APPD.	01/12/13	
TITLE :		3-273-A-024		SHEET :	SIZE :	REV.
BREAKER PLATE		(END PIECE)		A-4		A
TOLERANCE - IS:4897 Class II		DRG. NO.:		SBIP/FG02FS040004		

*Handwritten:* 22/5/13